


- ① EF BLOCK - TYPICAL 5' LENGTH WITH GROUTED CELLS AT 12" O.C. AND #4 REBAR AT 48" O.C. VERT.
- ② #4 REBAR AT 48" O.C. UNO.
- ③ EF CORNER - DIMENSIONS AS NOTED.
- ④ EF BLOCK - CUT TO ALLOW FOR CLEAN JOINT TO CORNER.

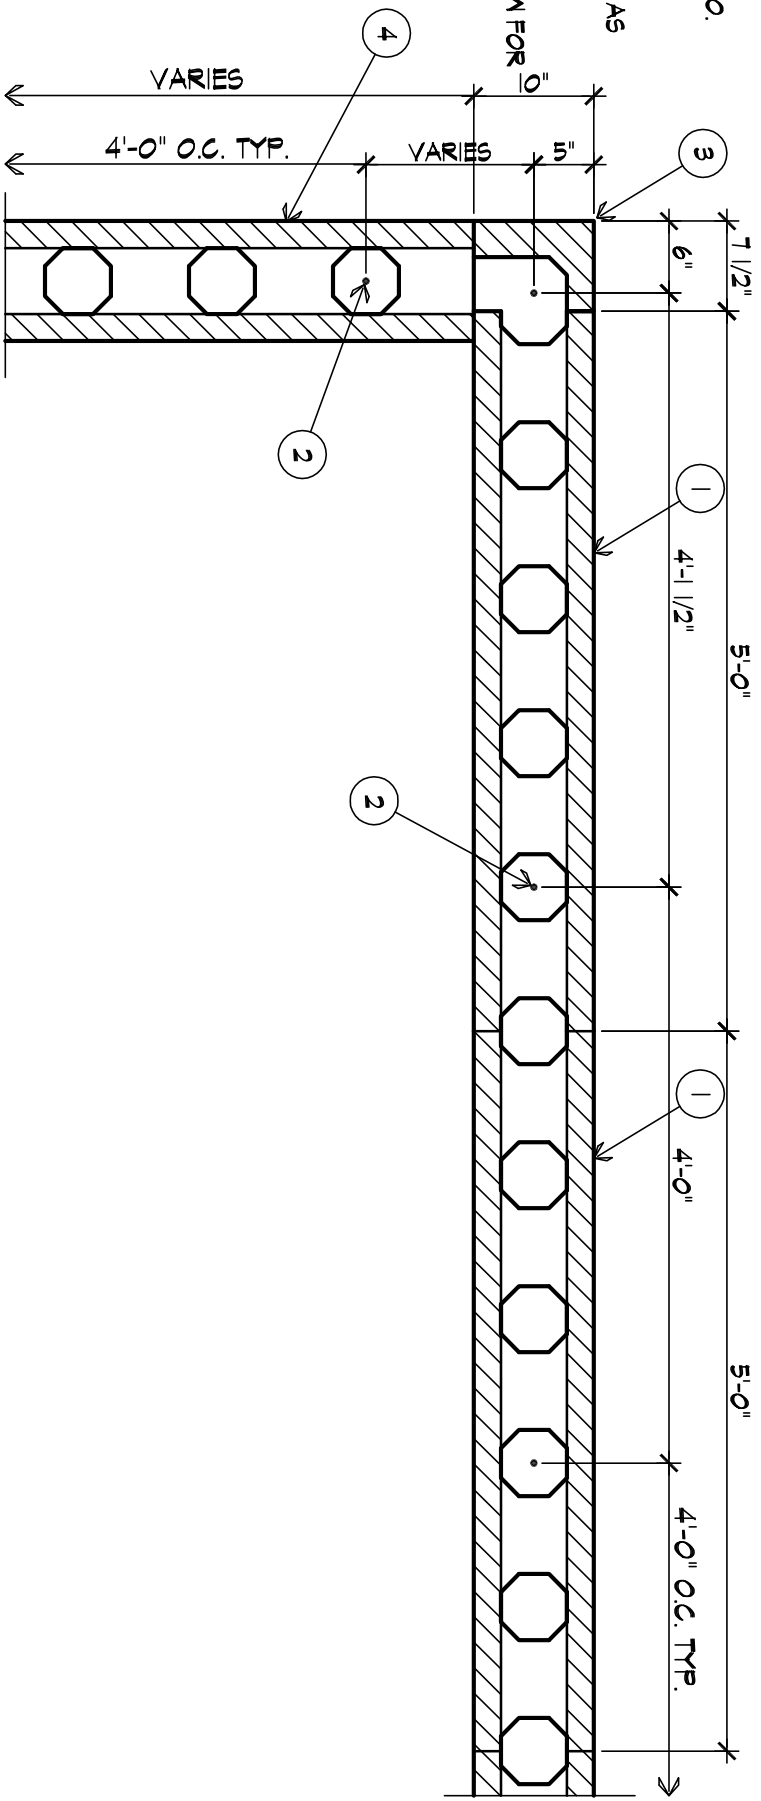

1

**EF BLOCK CORNER**

CORNER REBAR LAYOUT - PLAN VIEW

EF CORNER DWG  
12/1/04

SCALE: 3/4" = 1'-0"